



1:50

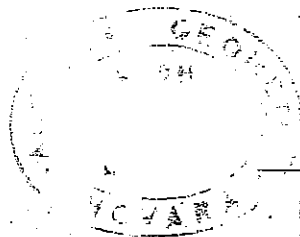

V. 20 x 1.60
 V. 20 x 1.40
 V. 30 x 3.00
 V. 40 x 1.50
 V. 100 x 1.50
 V. 100 x 2.30
 V. 20 x 1.30
 V. 30 x 1.60
 V. 40 x 3.00
 V. 100 x 1.50
 V. 100 x 2.30

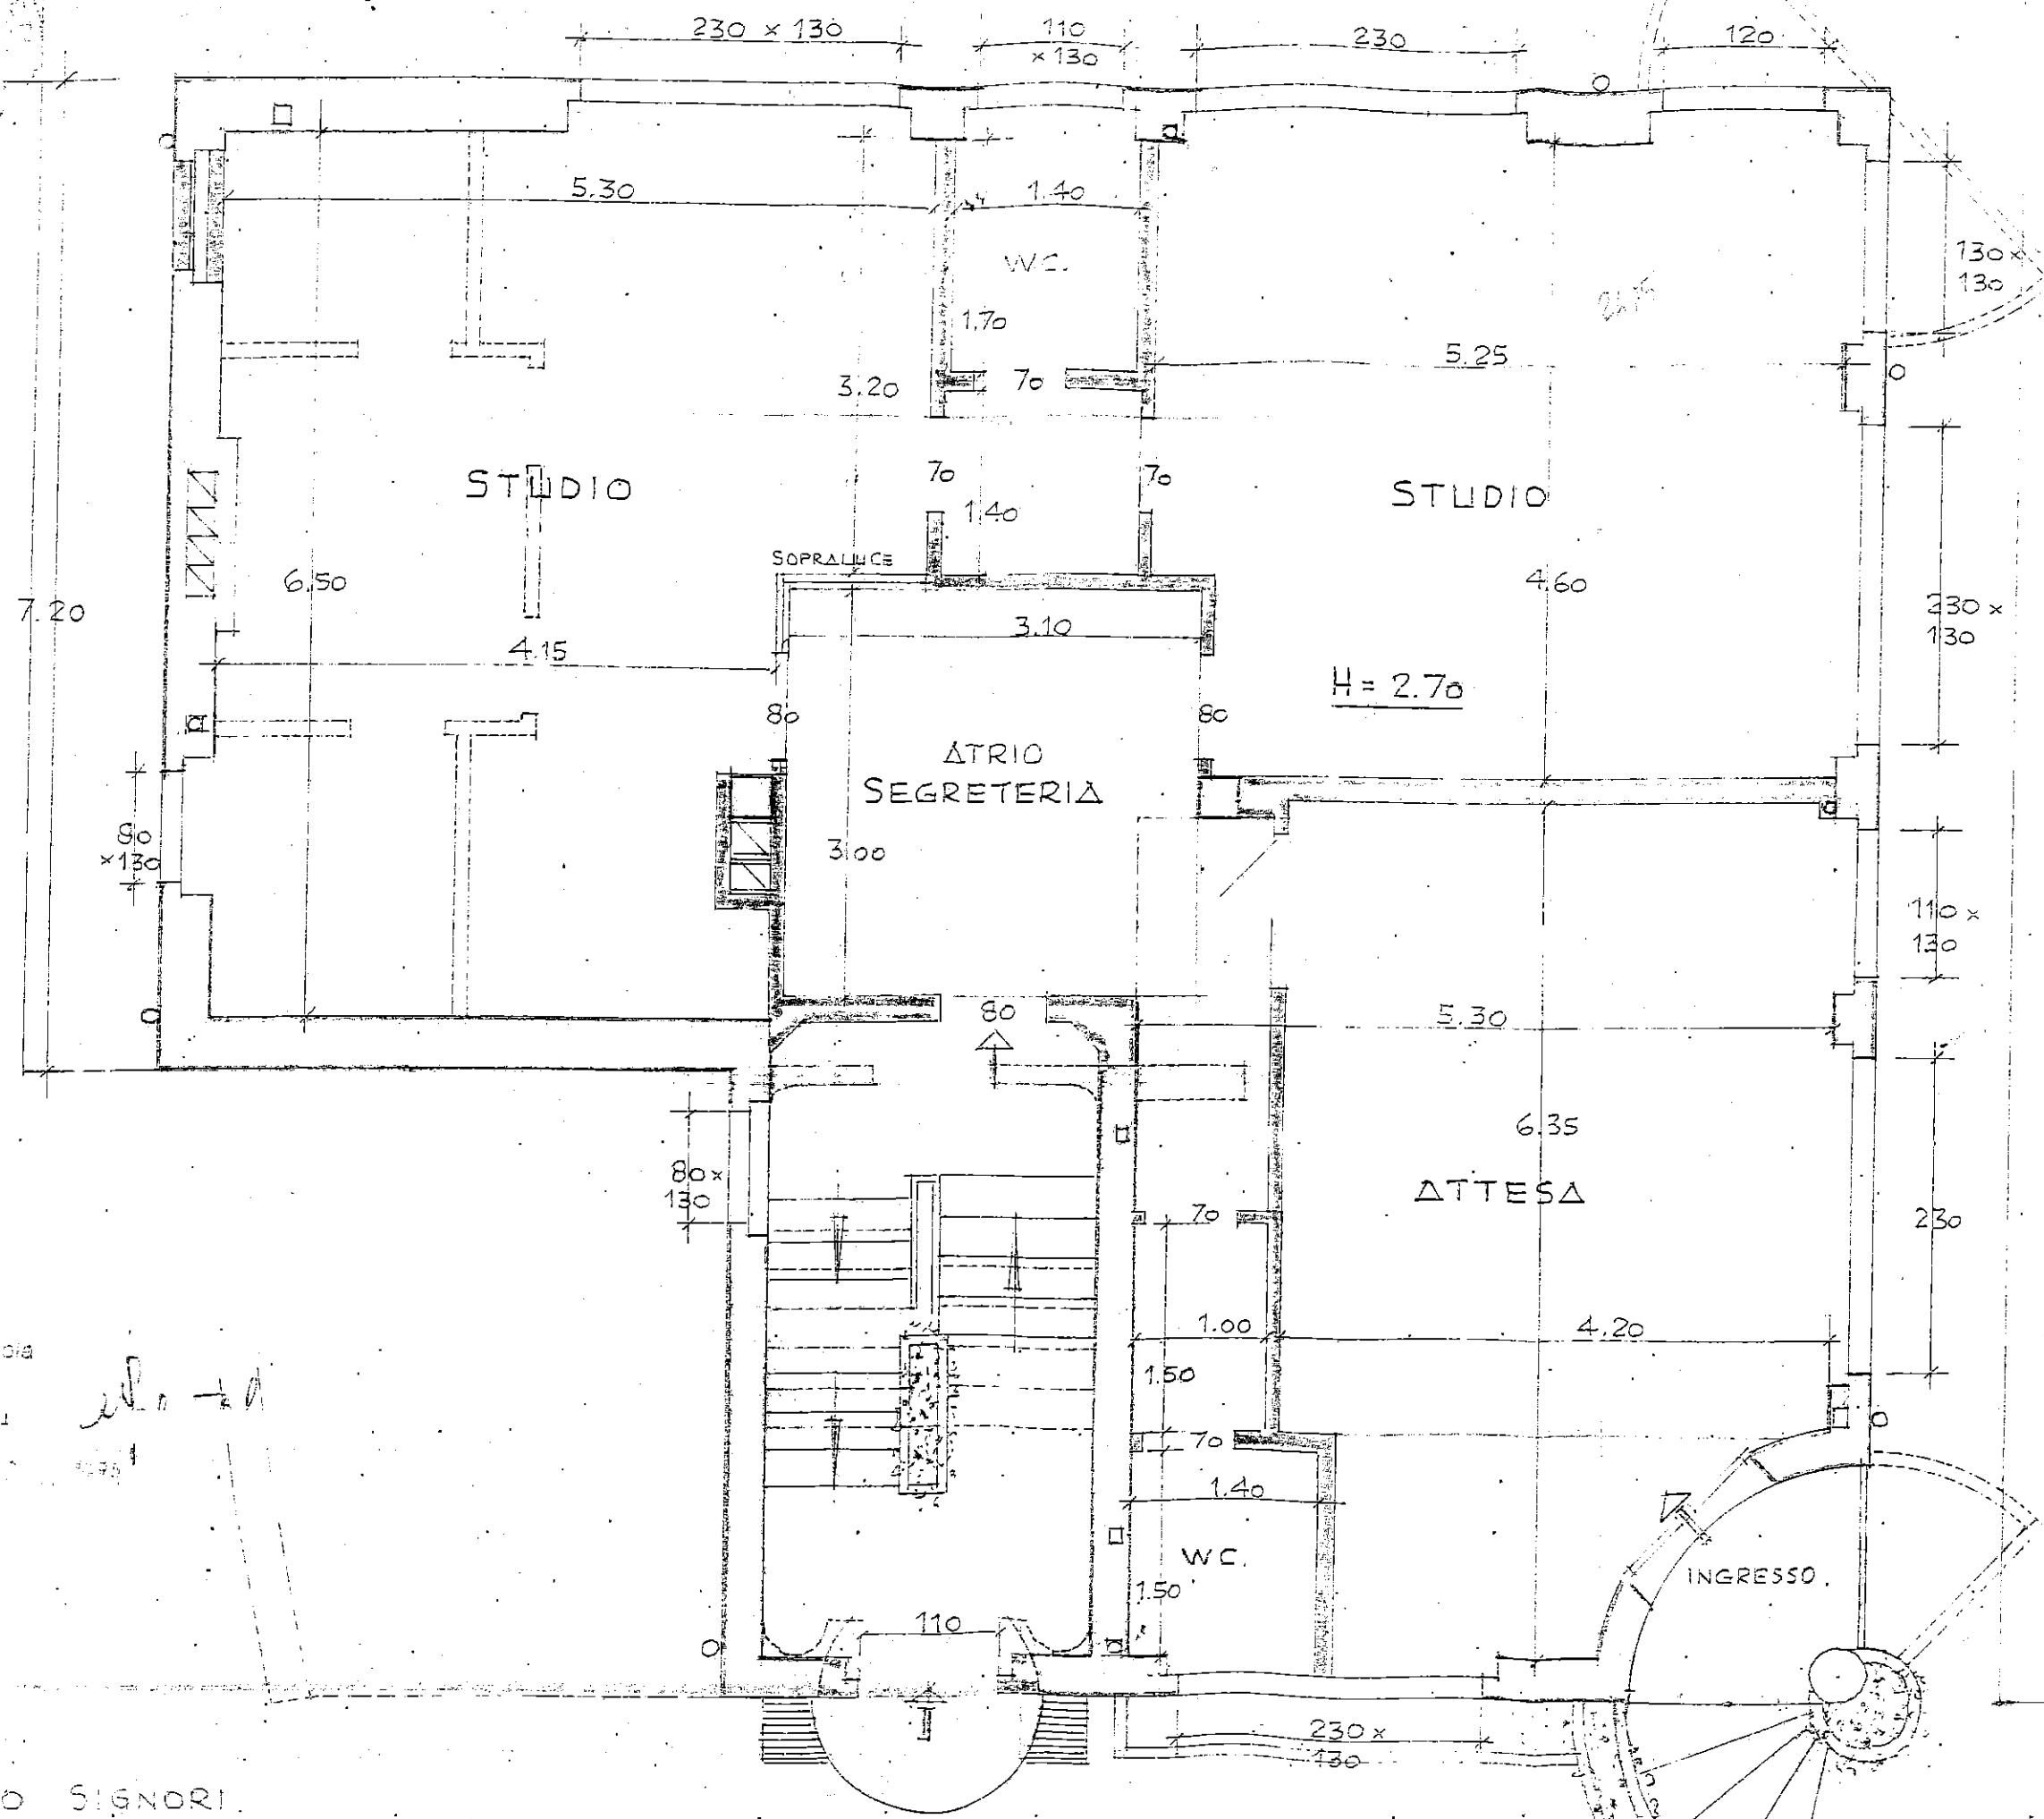

geometra

Domodossola

Via

C. 2584

Handwritten signature/initials

EDIFICIO SIGNORI